


STRUCTURAL FLOOR
The floor is a 3" lightweight concrete on a 2 inch metal deck.

Project Name:
3500 STUDIO PROJECT

City, Country
Houston, Texas USA

Latitude/Longitude/Elevation
29°45'46"N 95°22'59"W
43ft

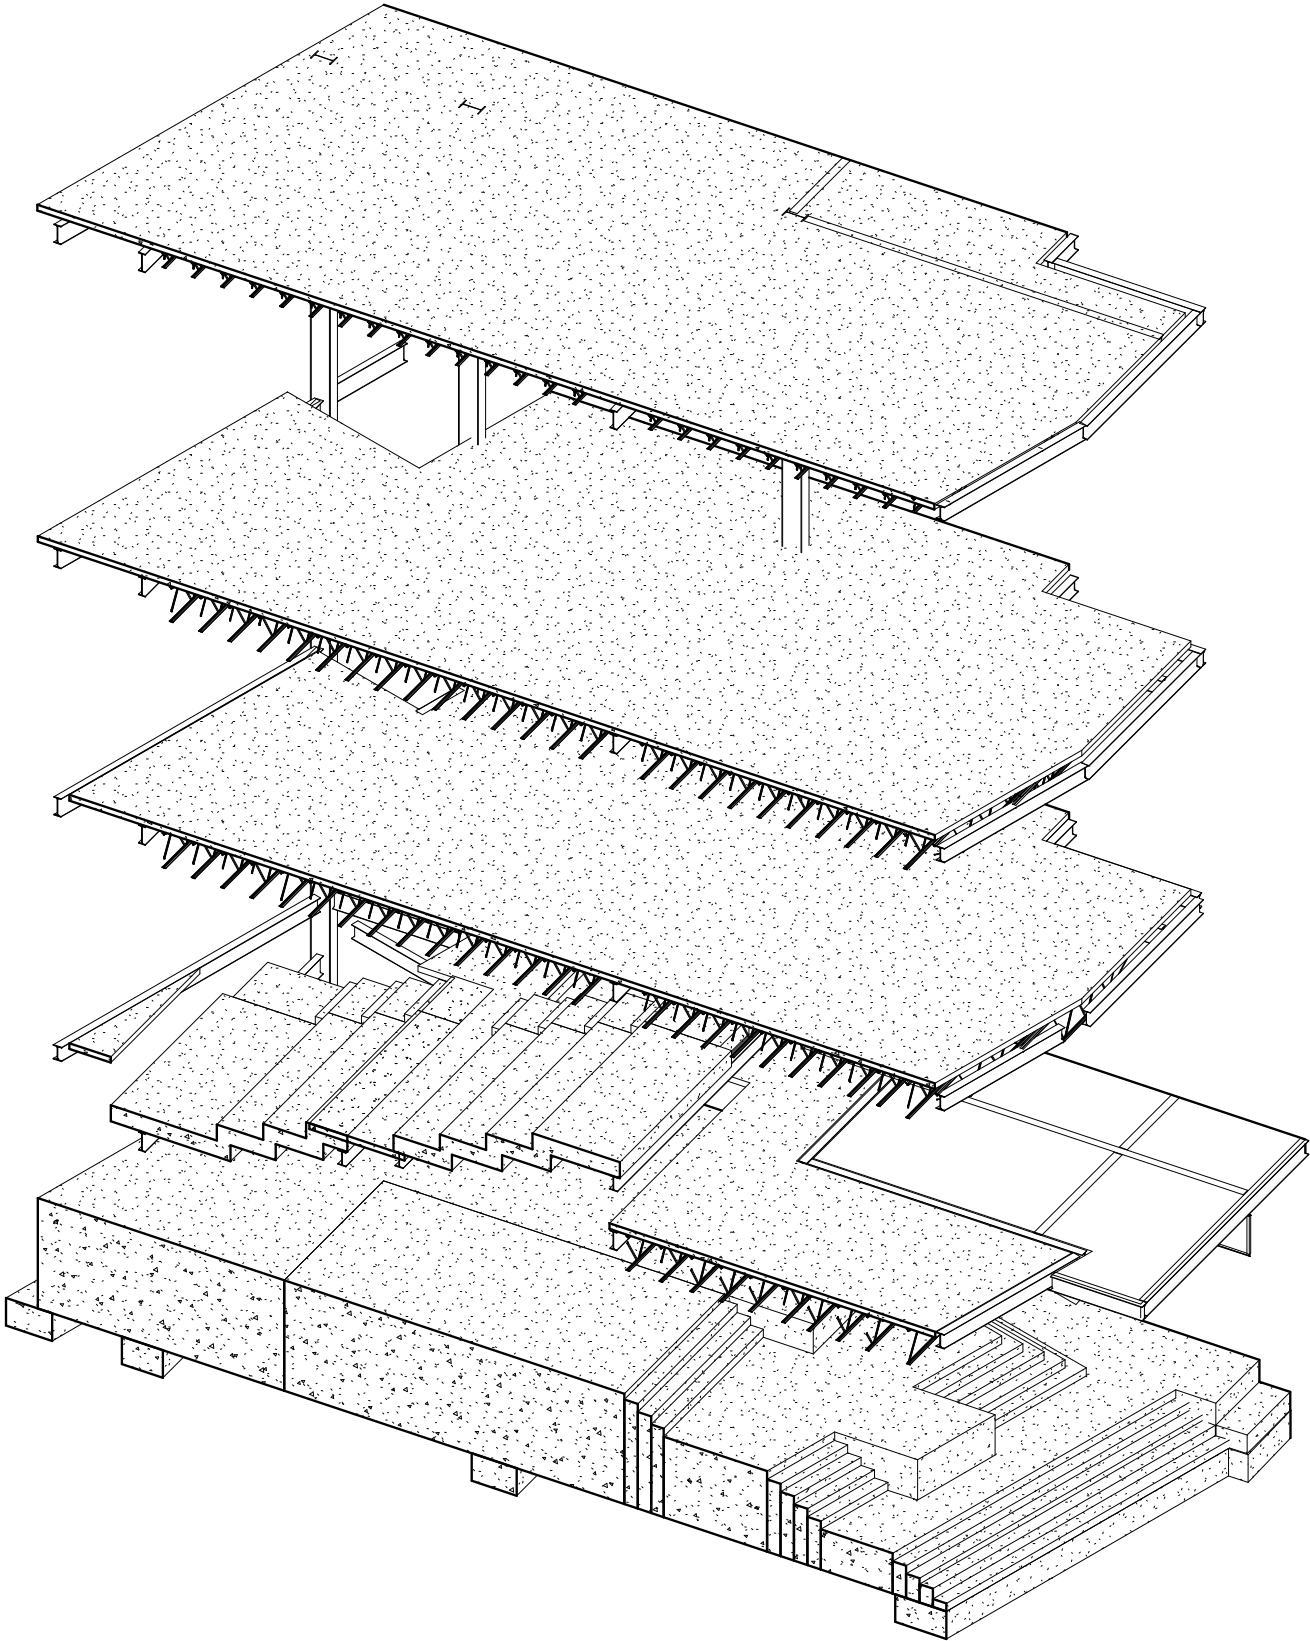

DAVID NORTHCUTT BROWN
0398907

ARCH 3427
TECHNOLOGY 3

DOSSIER ONE